


SITE PLAN

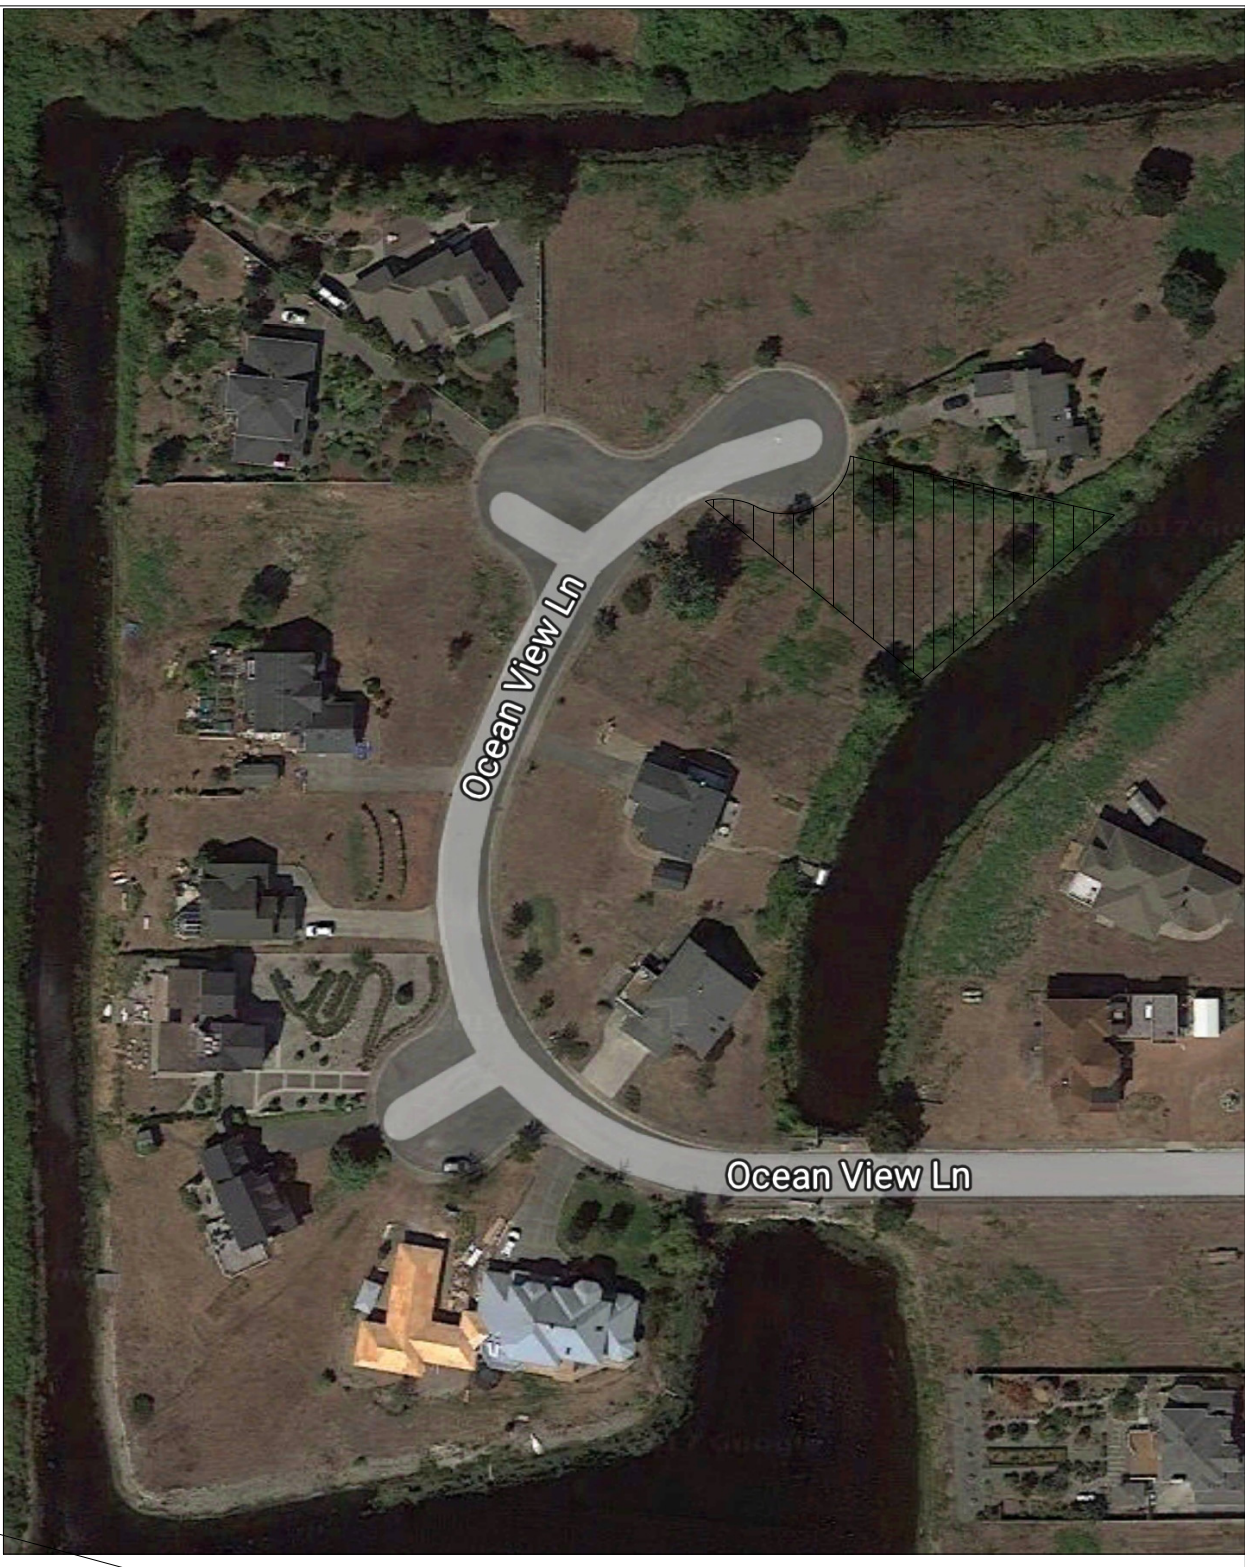

OLMEDO HOME
1554 OCEAN VIEW LN.
POINT ROBERTS, WA
OCEAN VIEW ESTATES
APN# 405310101404

DRAWING INDEX

- 1.0 PLOT PLAN
- 2.0 FLOOR PLAN
- 3.0 ELEVATIONS PLAN
- 4.0 FOUNDATION PLAN
- 5.0 FLOOR FRAMING PLAN
- 6.0 ROOF FRAMING PLAN
- 7.0 DETAILS

DRAWN BY: M BATH
DATE: 04/22/2017
SCALE: 1" = 20'

SHEET NUMBER 1.0