




DETAILS

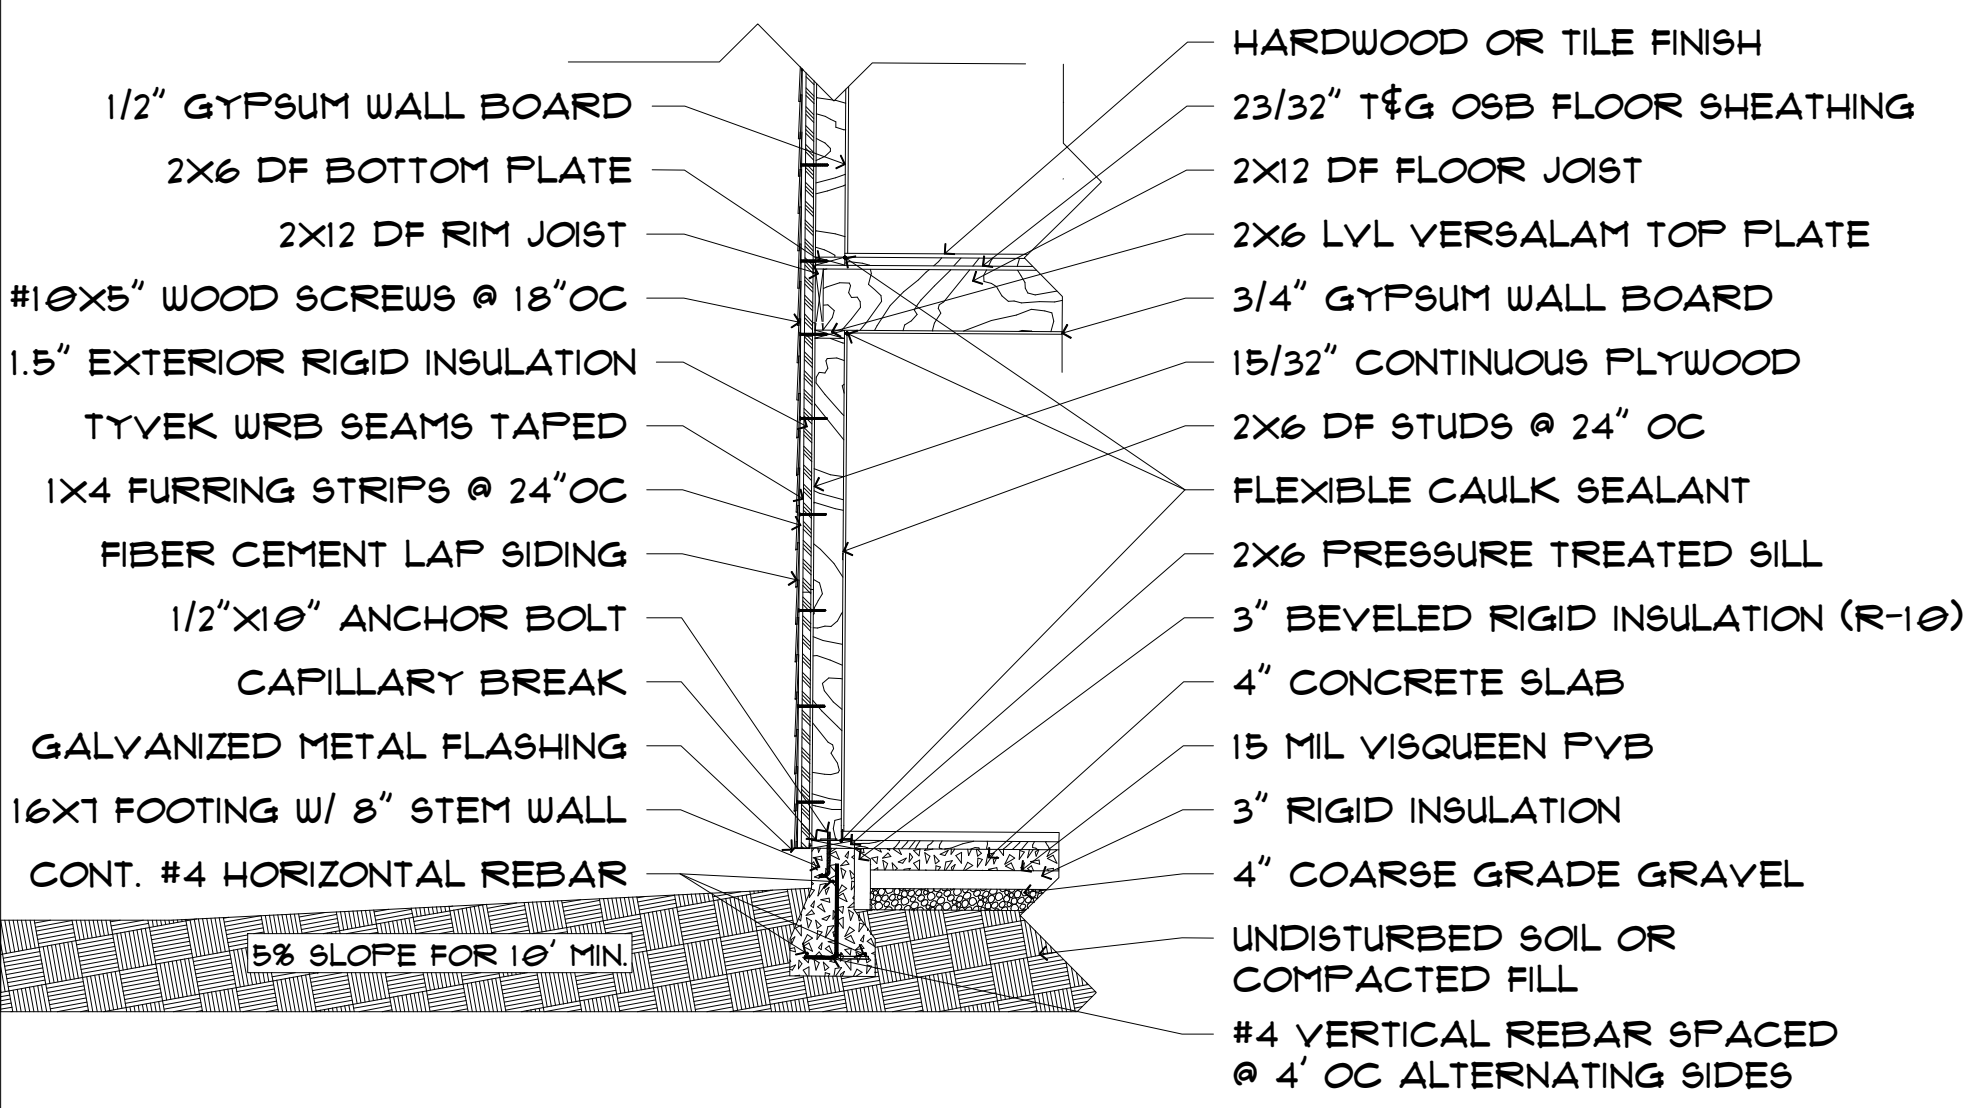


1 EXTERIOR WALL

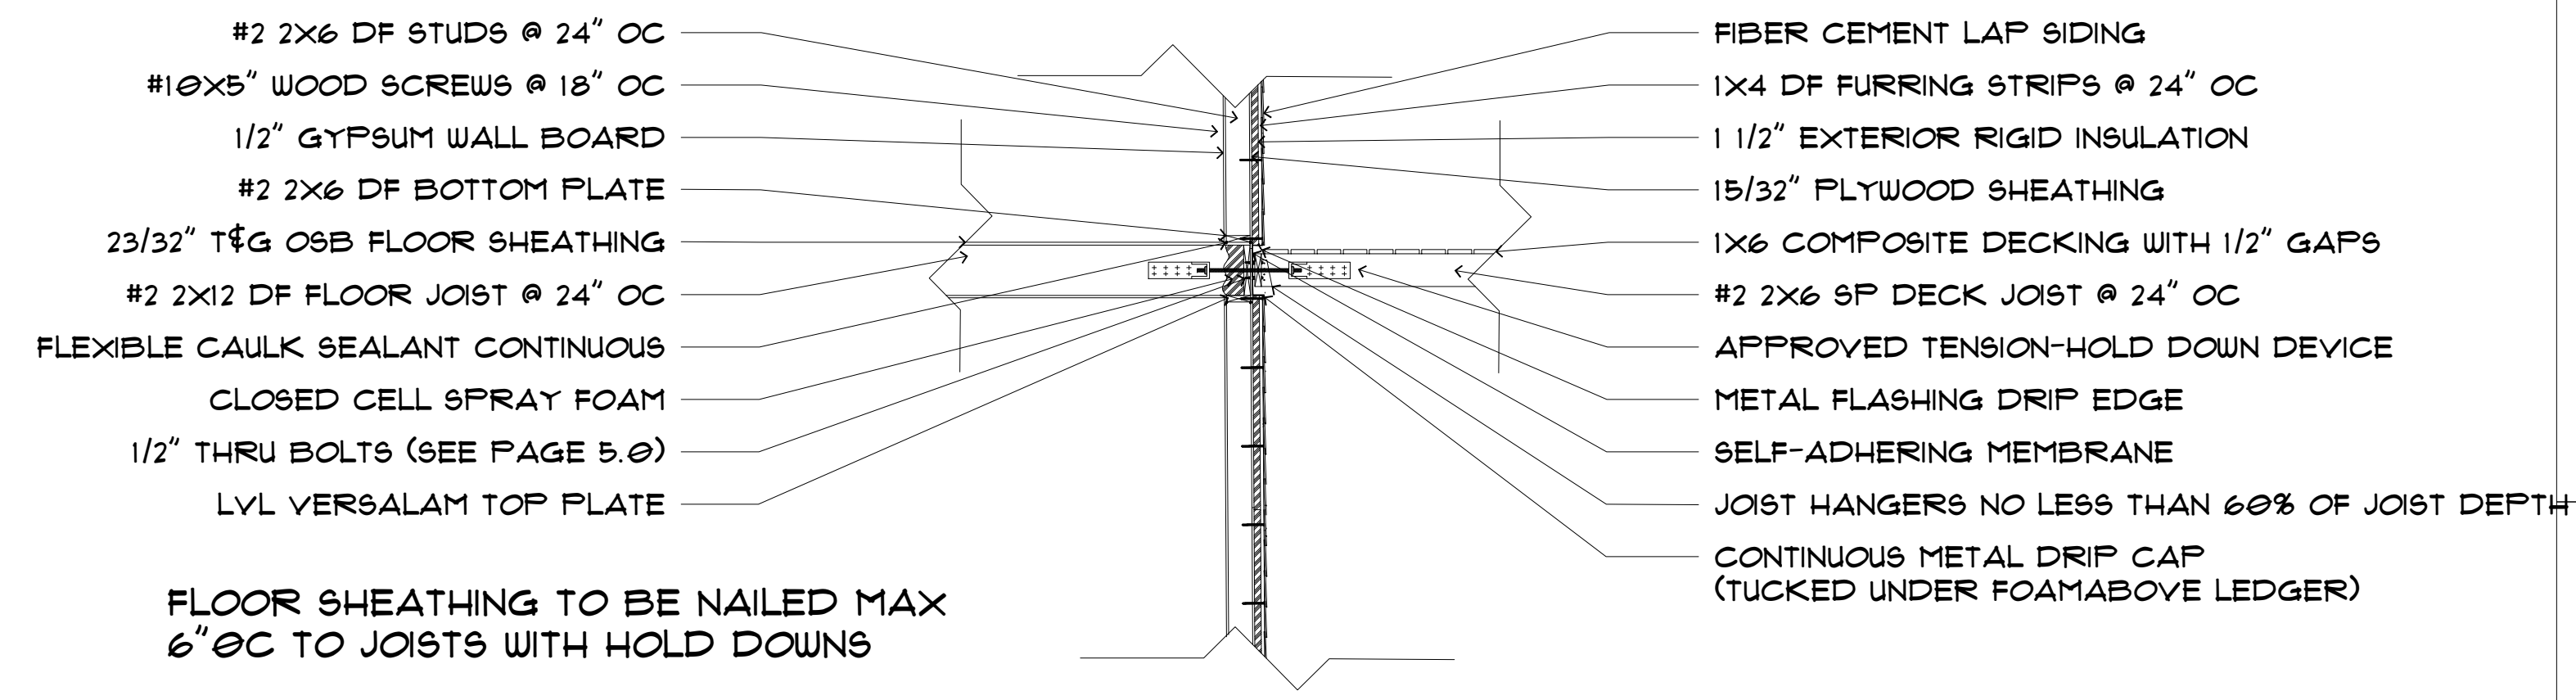

4 DECK ATTACHMENT DETAIL

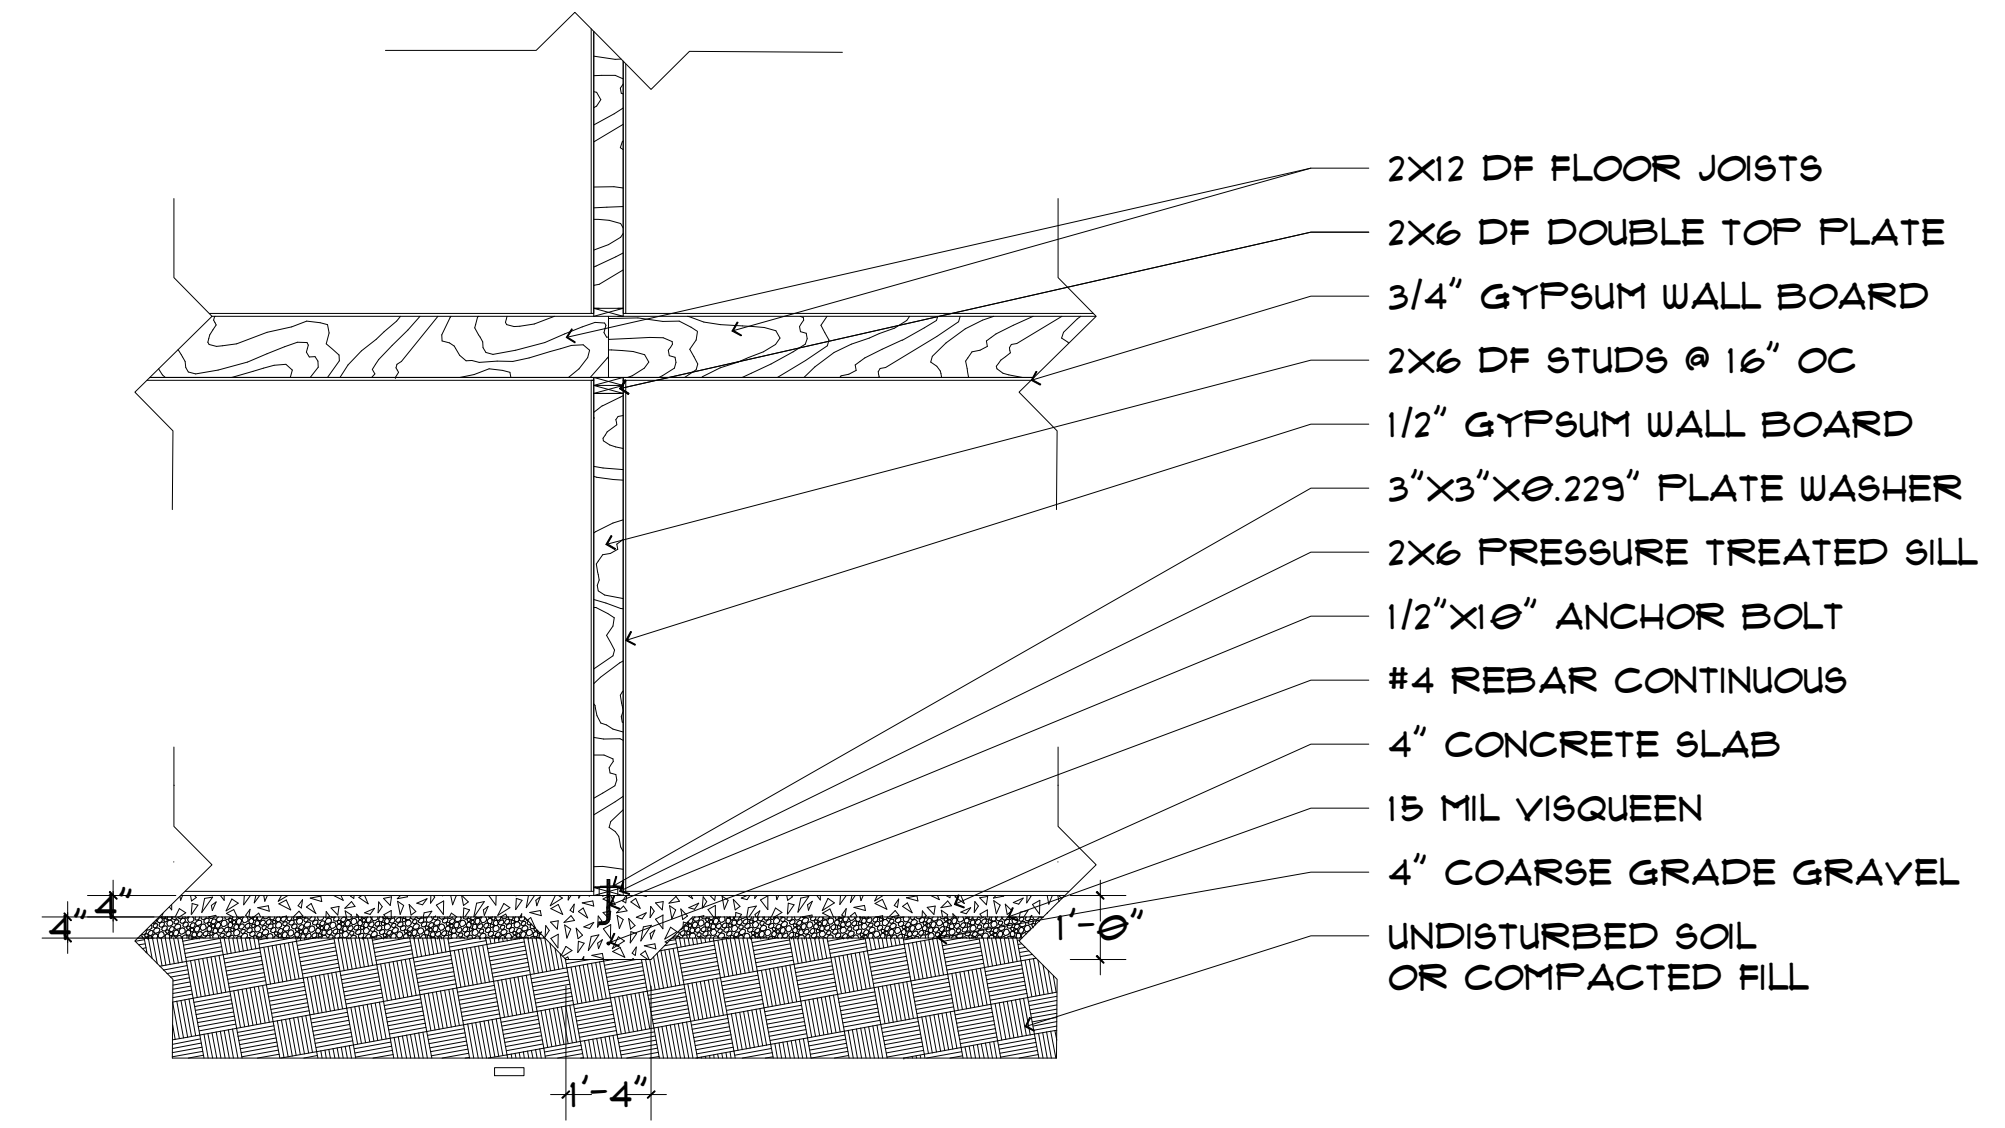


2 INTERIOR BEARING WALL

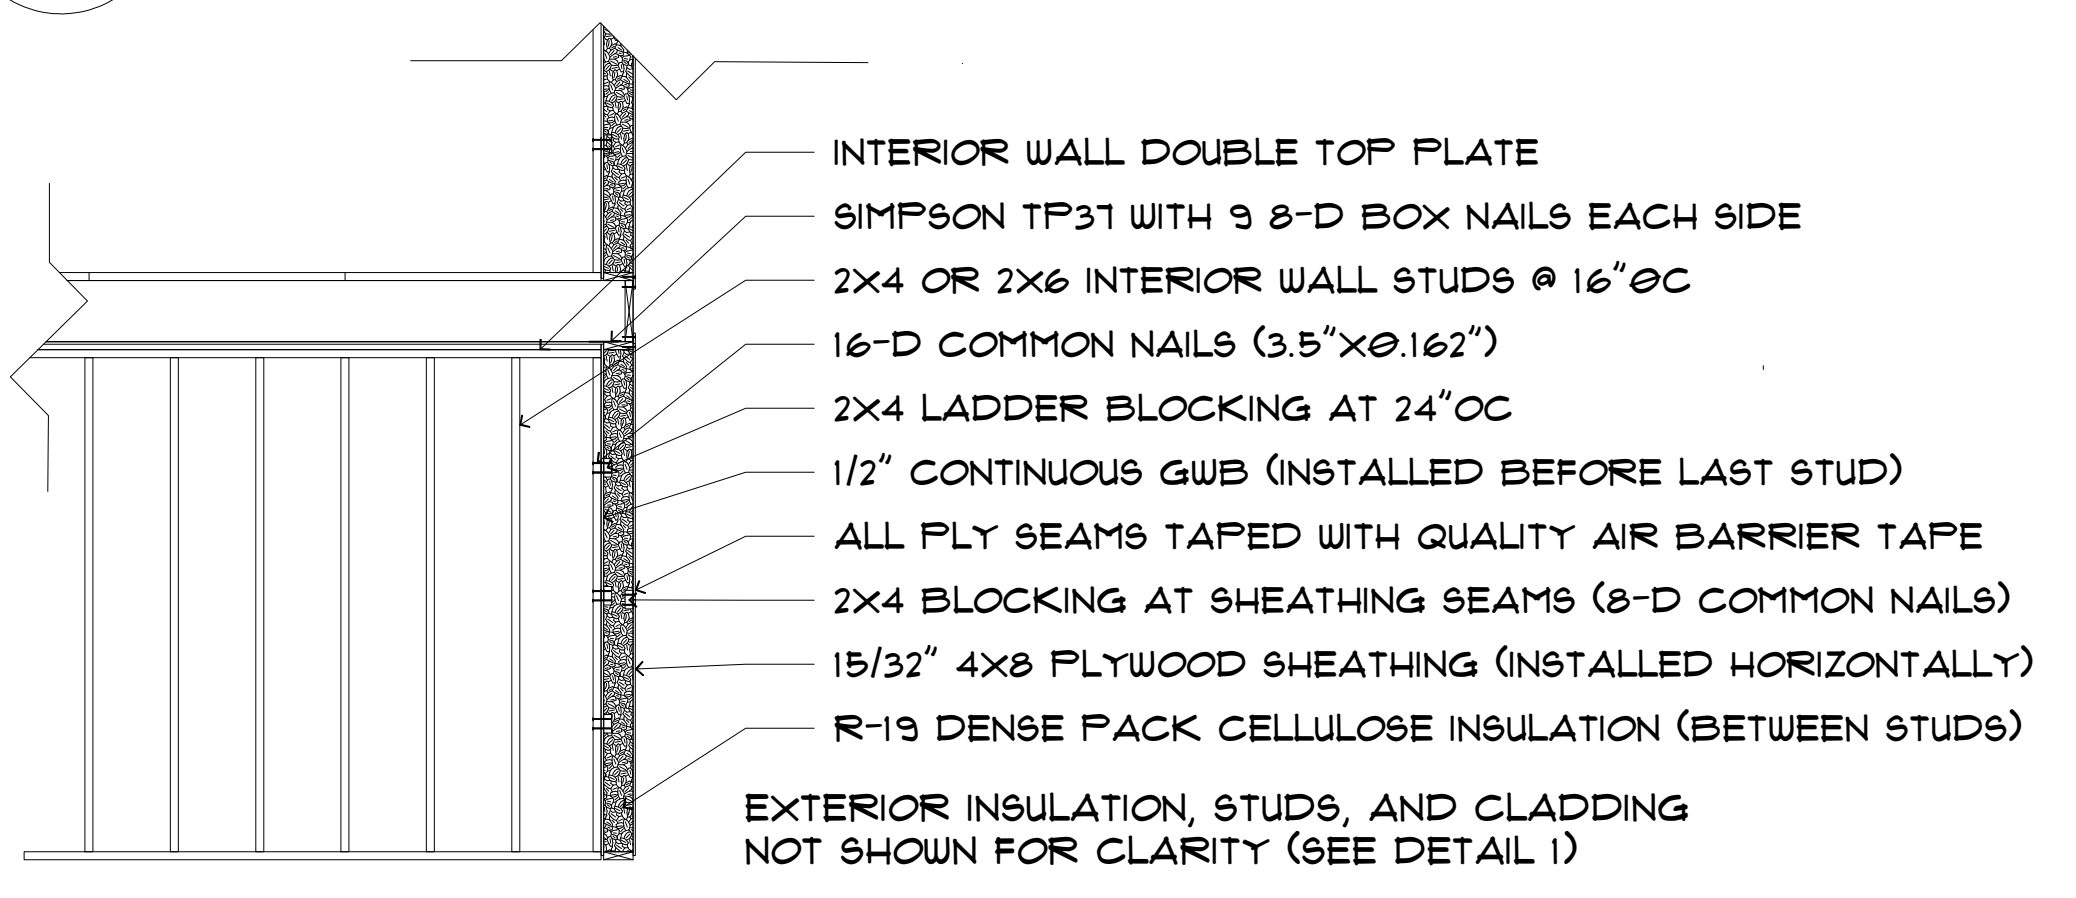

3 INTERIOR TO EXTERIOR

5 EXTERIOR CORNER DETAIL

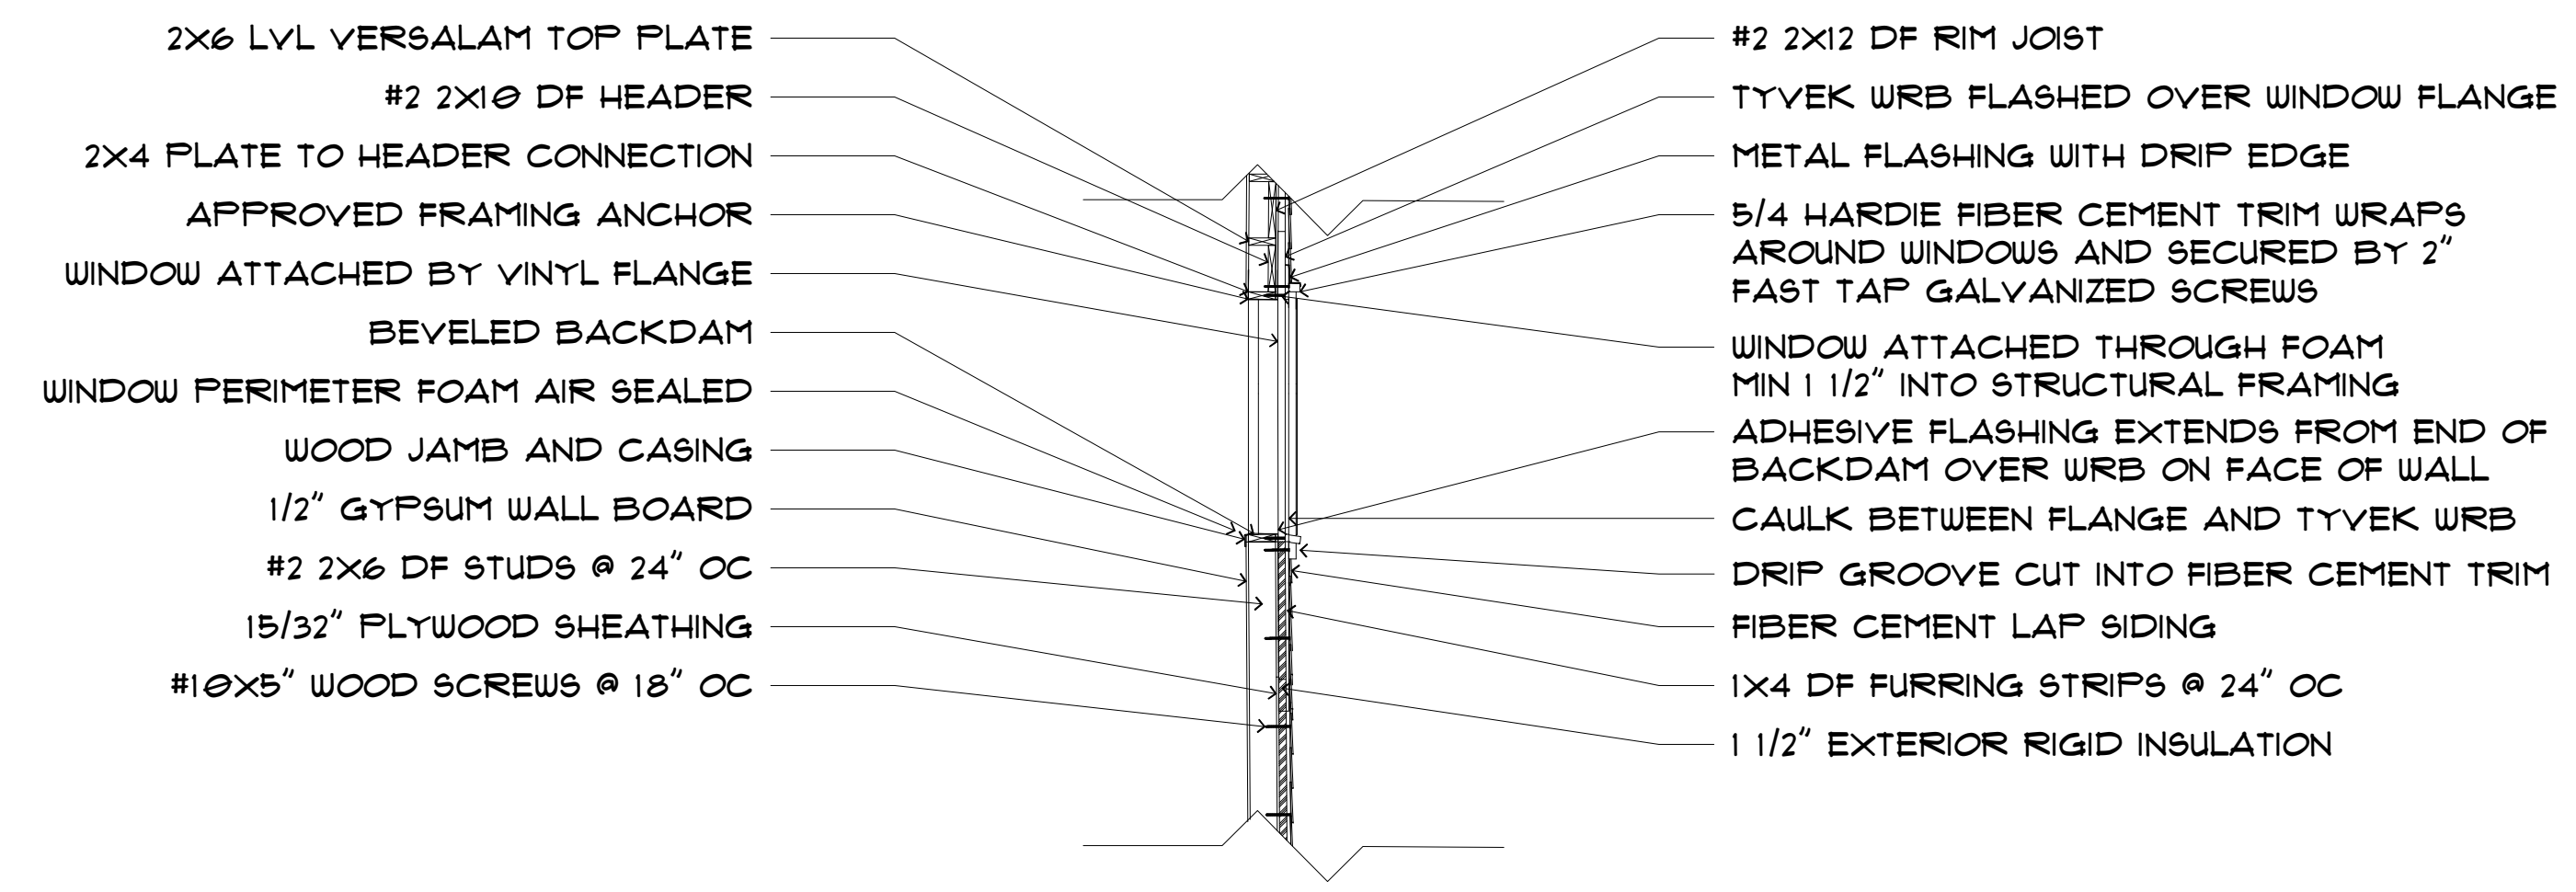

6 HEADER DETAIL



OLMEDO HOME
1554 OCEAN VIEW LN.
POINT ROBERTS, WA
OCEAN VIEW ESTATES
APN# 405310107404

DRAWN BY: M BATH
DATE: 04/22/2017
SCALE: 3/8" = 1'

SHEET
NUMBER 1.0